


DURANGO ROUNDHOUSE KIT			
SHEET <b>1</b>	DESIGNED AND DRAWN BY: C. C. CROW	SCALE <b>0</b> 1:48	BUILT IN COOPERATION WITH 
	© 2008 C. C. CROW MAY NOT BE REPRODUCED IN WHOLE OR IN PART		
C.C.Crow P.O.Box 1427 MUKILTEO, WA 98275 USA			

# FLOOR PLAN

SCALE 1" = 20' (5")

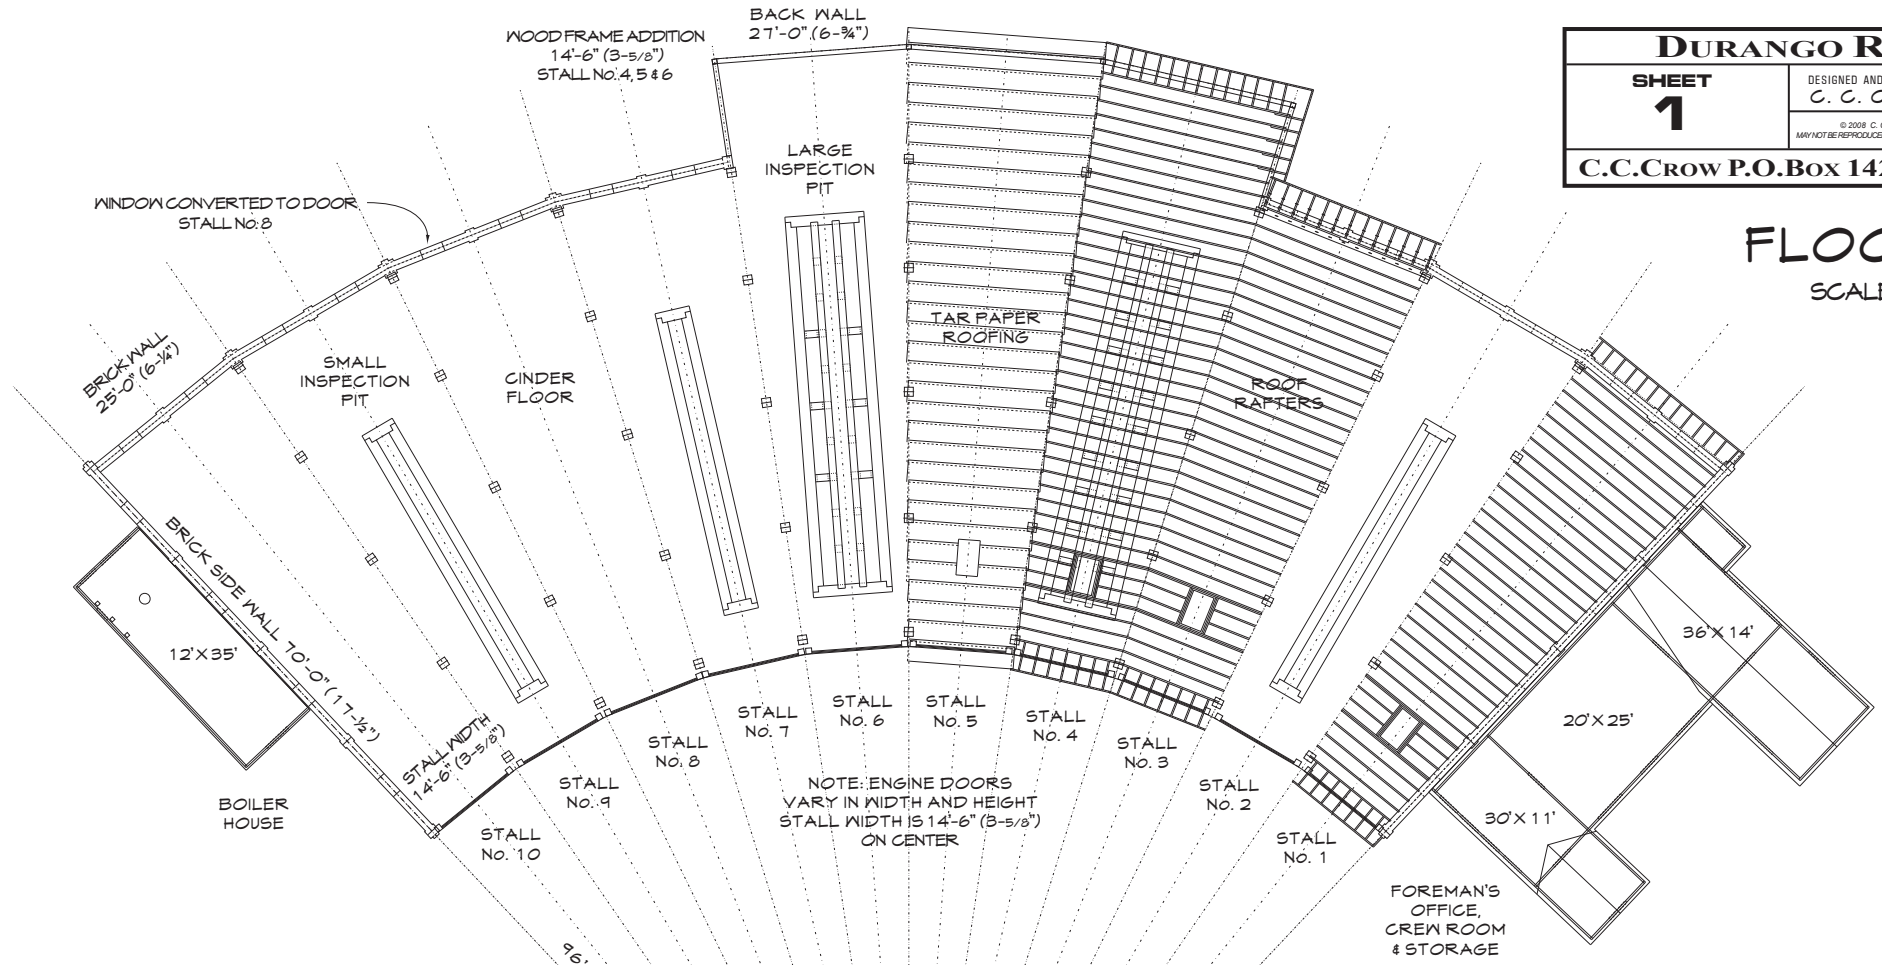

## GENERAL STALL LAYOUT

